


DART



DESIGN BW	DRAWN BY BW	DART AEROSPACE LTD VICTORIA INTERNATIONAL AIRPORT, CANADA	
CHECKED DMM	APPROVED BW	DRAWING NO. D2541	REV. B SHEET 1 OF 1
DATE 96:03:09		TITLE STATION 155 MOUNTING BRACKET	SCALE 1:4
B	97.03.26	ADD C'BORE AND 0.191 HOLES	

RELEASED
9764/14 BW

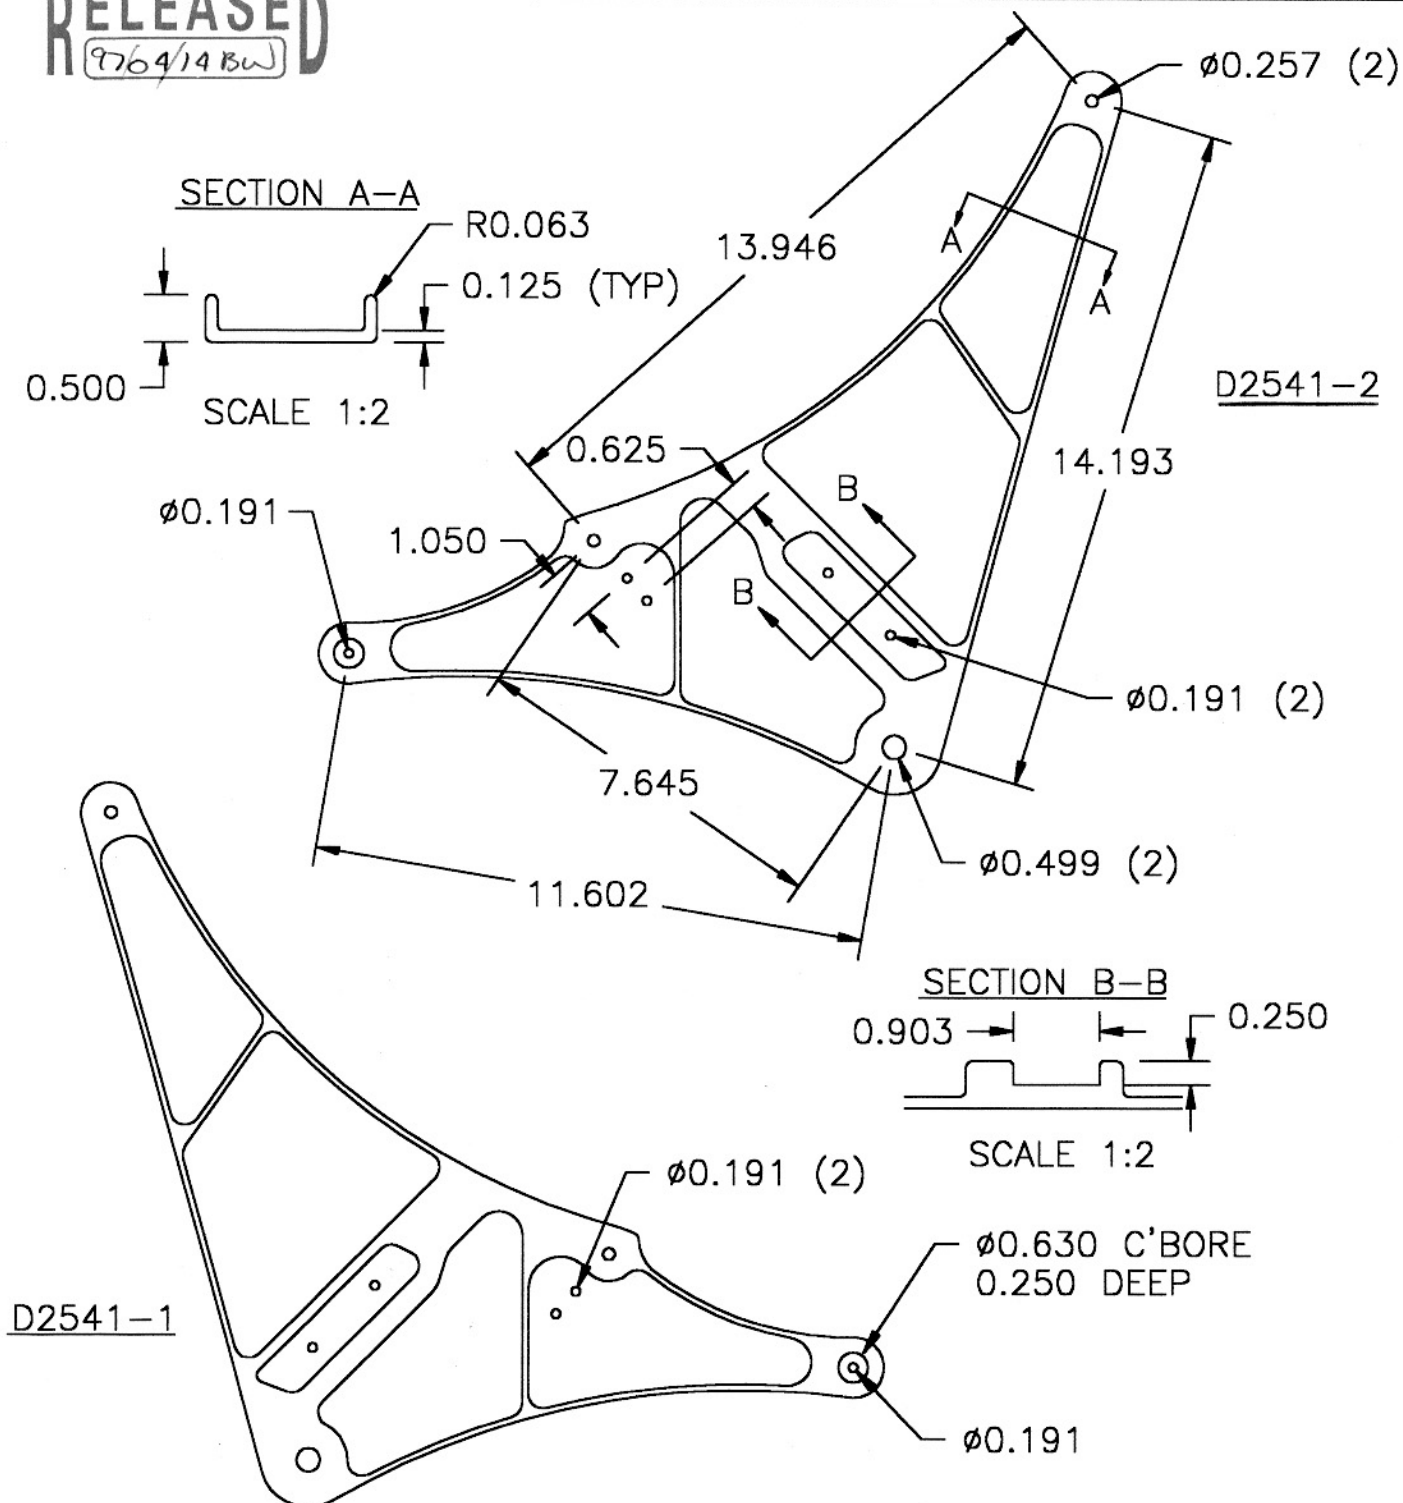

MATERIAL: 6061-T6